


DOOR LEAF  
2040 x 1200

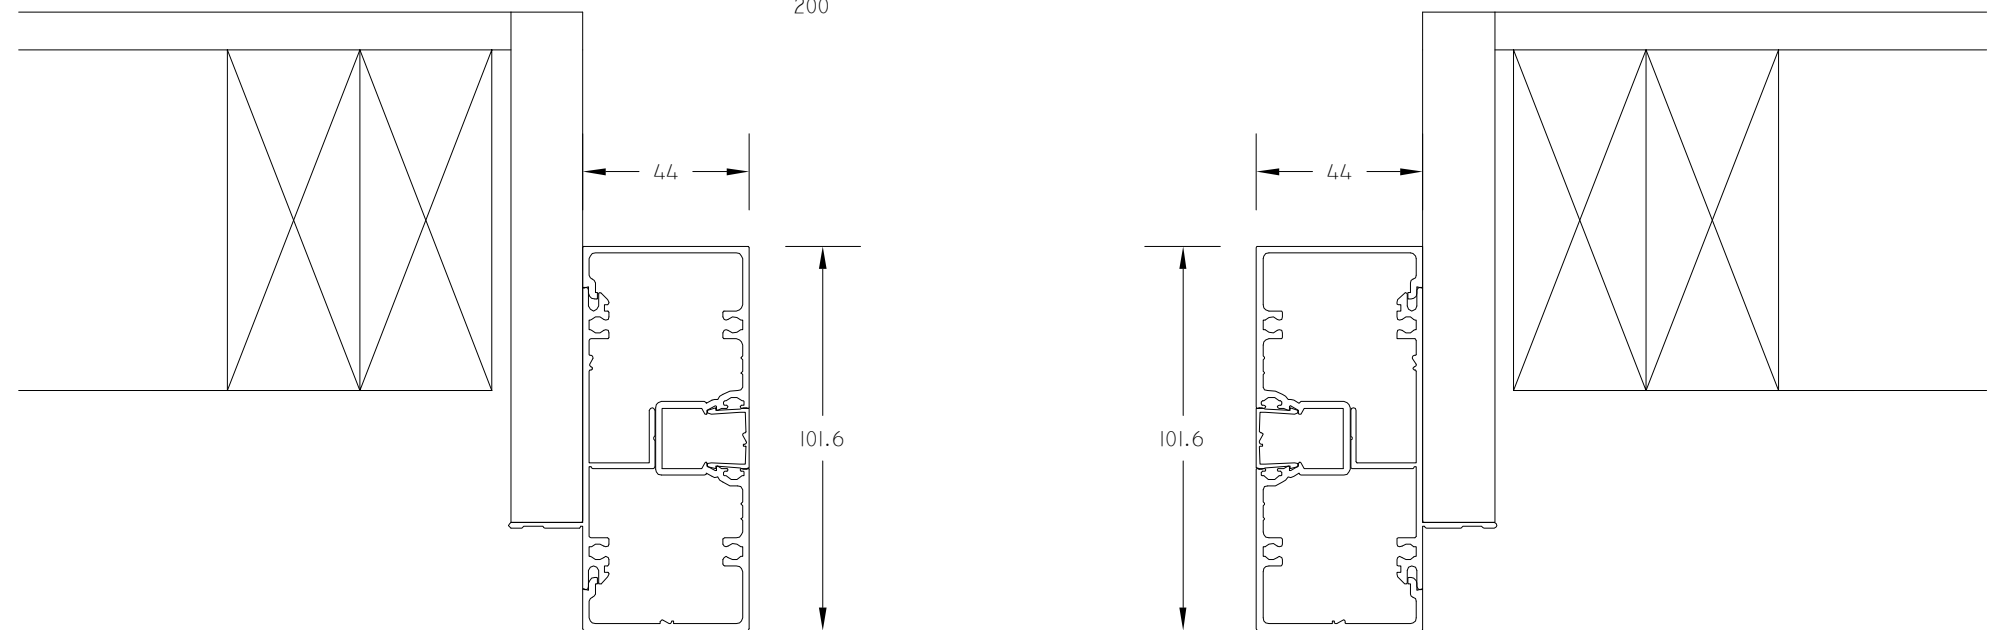

SCALE: 1:2, 1:20 (AT A3) DRAWING NO:

DRAWN: MH DATE: 22-Oct-2019 REV: A



**Glass**  
Ph: (03) 6421 2300  
Fax: (03) 6427 3161